
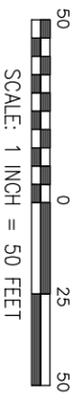


PROJECT 2

PROJECT 2
TOTAL: 40 SPACES

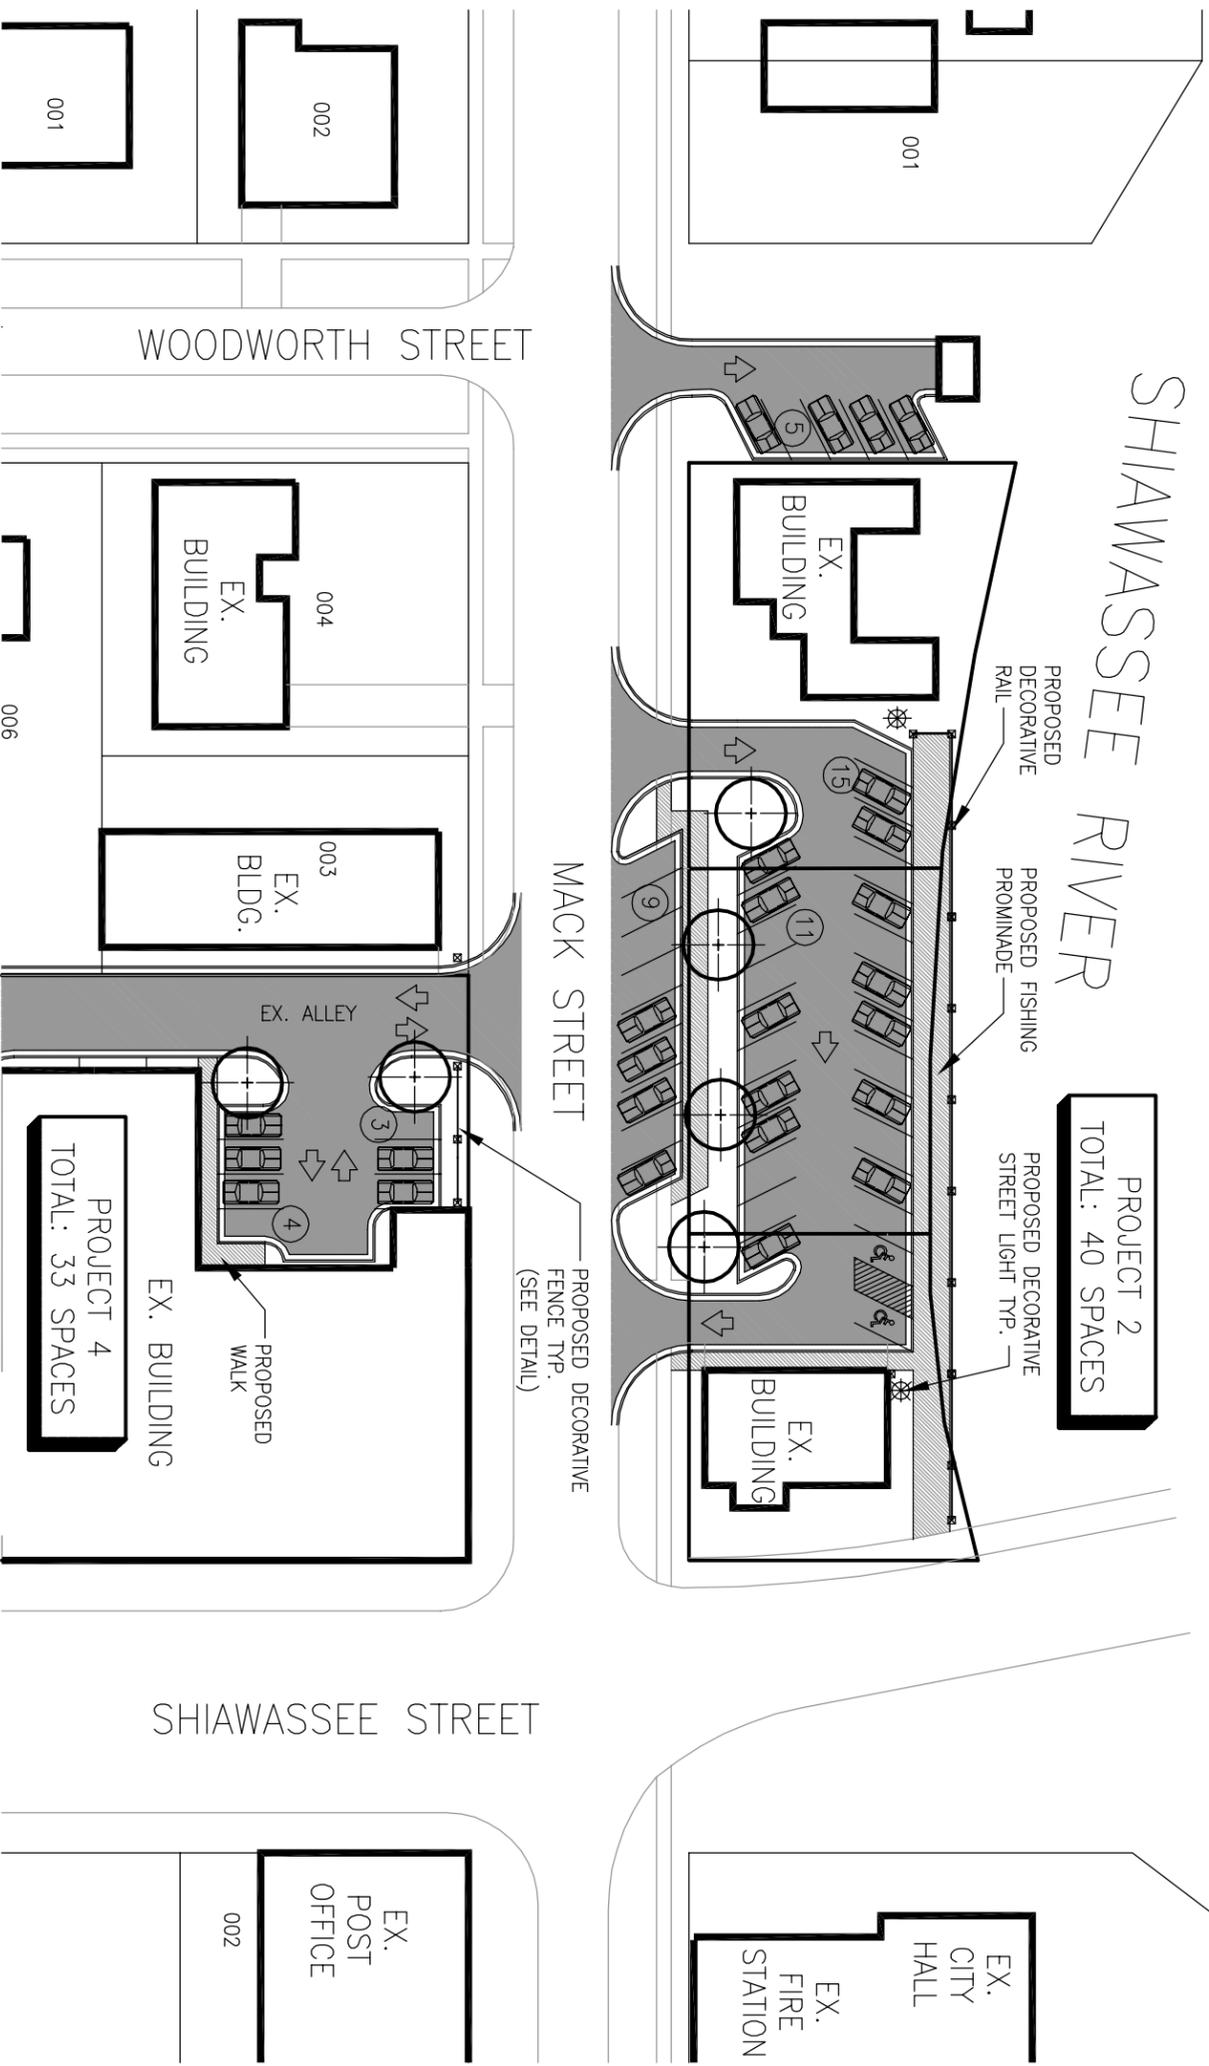

ADDITIONAL NOTES

LOCATION OF PROPOSED STREET LIGHTS ARE PRELIMINARY. A DETAILED LIGHTING STUDY WILL BE PERFORMED AS PART OF THE ENGINEERING PLAN PREPARATION.

FOR SITE PLAN APPROVAL ONLY!
NOT FOR CONSTRUCTION

THE LOCATION AND ELEVATION OF EXISTING UNDERGROUND UTILITIES AS SHOWN ON THESE DRAWINGS ARE ONLY APPROXIMATE. NO GUARANTEE IS EITHER EXPRESSED OR IMPLIED AS TO THE COMPLETENESS OR ACCURACY THEREOF. THE CONTRACTOR SHALL BE EXCLUSIVELY RESPONSIBLE FOR DETERMINING THE EXACT LOCATION AND ELEVATION OF EXISTING UTILITIES AND PROMISED UTILITY CROSSINGS IN THE FIELD PRIOR TO CONSTRUCTION. THE CONTRACTOR SHALL NOTIFY THE ENGINEER IF ANY CONFLICTS ARE APPARENT OR IF THE LOCATION OR DEPTH DIFFERS SIGNIFICANTLY FROM THE PLANS.



BOSS ENGINEERING
ENGINEERS • SURVEYORS • PLANNERS
LANDSCAPE ARCHITECTS
(E-MAIL: be@bosseng.com)

LIVINGSTON COUNTY: 3121 E. GRAND RIVER AVE. HOWELL, MI. 48843 (800) 246-6735 FAX (517) 548-1670

OAKLAND COUNTY: 7125 ORCHARD LAKE RD., SUITE 300 WEST BLOOMFIELD, MI. 48322 (800) 763-0390 FAX (248) 626-9480

PROJECT: **CONCEPTUAL PARKING LOT LAYOUTS**

PREPARED FOR: **COBURNA DOWNTOWN DEVELOPMENT AUTHORITY**
402 N. SHIAWASSEE STREET
CORUNNA, MICHIGAN, 48817
989-743-3650

TITLE: **PROJECT 2**

NO	BY	REVISION	PER	DATE
1				
2				
3				

DESIGNED BY: ML
DRAWN BY: ML
CHECKED BY: ML

SCALE: 1" = 50'

JOB NO. 04469
DATE 09/24/04
SHEET NO. 3