


PROJECT 1

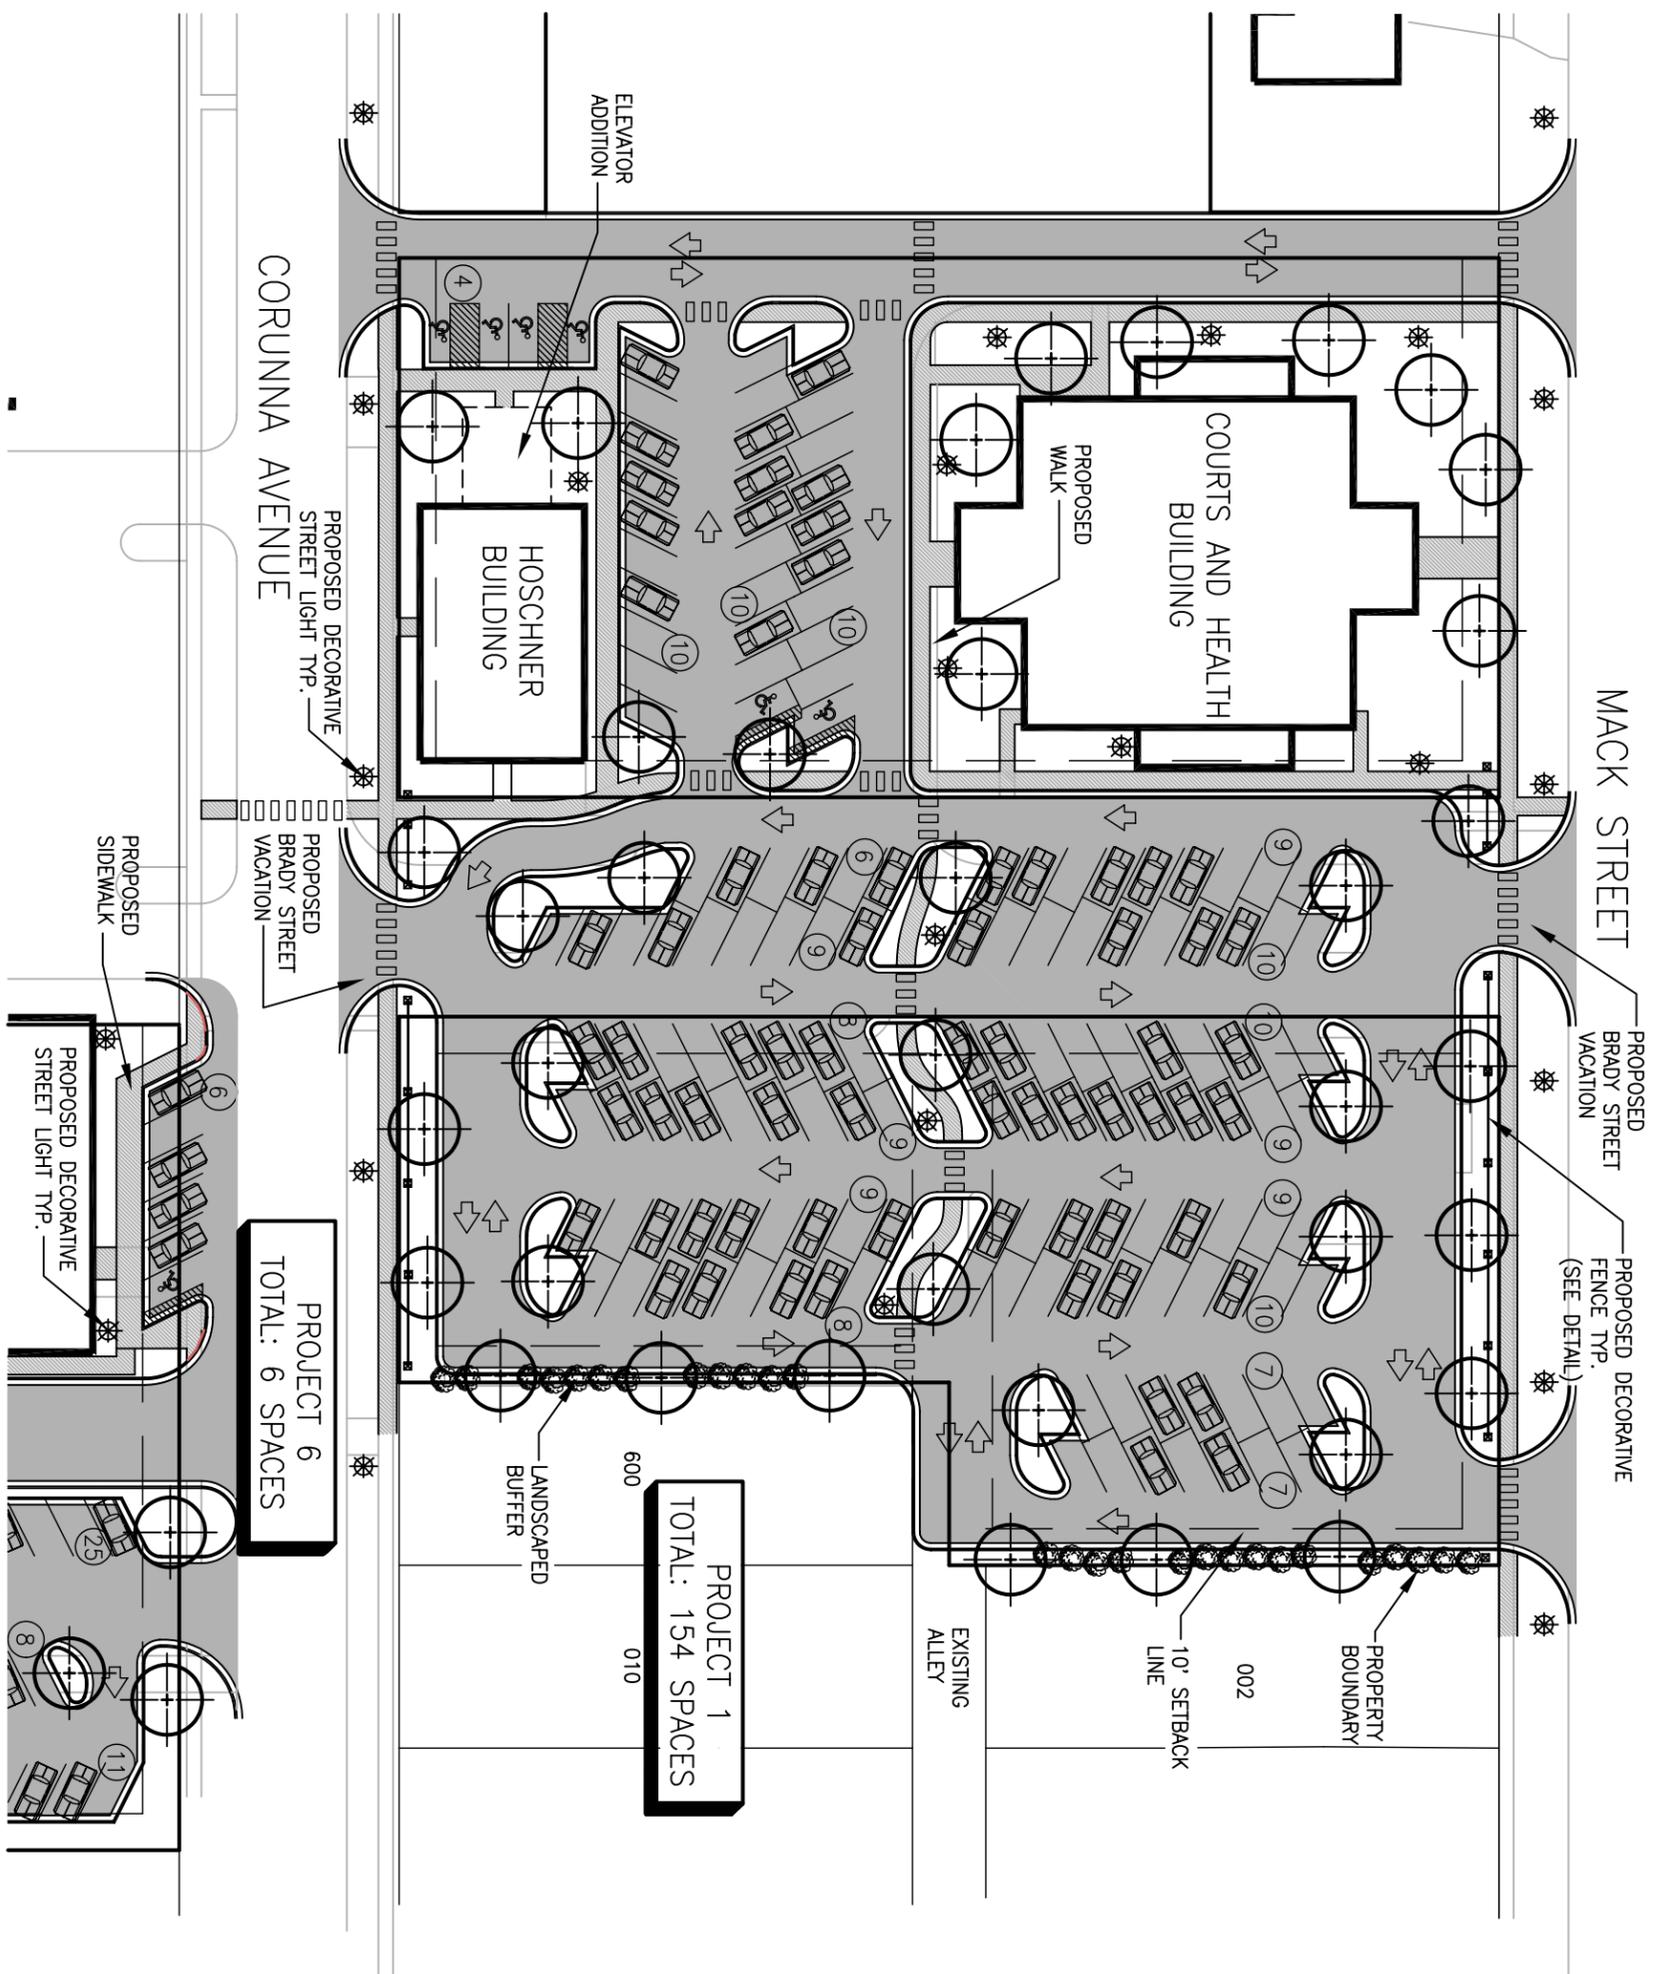

ADDITIONAL NOTES
 LOCATION OF PROPOSED STREET LIGHTS ARE PRELIMINARY. A DETAILED LIGHTING STUDY WILL BE PERFORMED AS PART OF THE ENGINEERING PLAN PREPARATION.

**PROJECT 6
 TOTAL: 6 SPACES**

**PROJECT 1
 TOTAL: 154 SPACES**

**FOR SITE PLAN APPROVAL ONLY!
 NOT FOR CONSTRUCTION!**

THE LOCATION AND ELEVATION OF EXISTING UNDERGROUND UTILITIES AS SHOWN ON THESE DRAWINGS ARE ONLY APPROXIMATE. NO GUARANTEE IS EITHER EXPRESSED OR IMPLIED AS TO THE COMPLETENESS OR ACCURACY THEREOF. THE CONTRACTOR SHALL BE EXCLUSIVELY RESPONSIBLE FOR DETERMINING THE EXACT LOCATION AND ELEVATION OF EXISTING UTILITIES AND PROPOSED UTILITY CROSSINGS IN THE FIELD PRIOR TO CONSTRUCTION. THE CONTRACTOR SHALL NOTIFY THE ENGINEER IF ANY CONFLICTS ARE APPARENT OR IF THE LOCATION OR DEPTH DIFFERS SIGNIFICANTLY FROM THE PLANS.



BOSS ENGINEERING
 ENGINEERS • SURVEYORS • PLANNERS
 LANDSCAPE ARCHITECTS
 (E-MAIL: bob@bosseng.com)

LIVINGSTON COUNTY: 3121 E. GRAND RIVER AVE. HOWELL, MI. 48843 (800) 246-6735 FAX (517) 548-1670
 OAKLAND COUNTY: 7125 ORCHARD LAKE RD. SUITE 300 WEST BLOOMFIELD, MI. 48322 (800) 763-0390 FAX (248) 628-9480

PROJECT		CONCEPTUAL PARKING LOT LAYOUTS	
PREPARED FOR		CORUNNA DOWNTOWN DEVELOPMENT AUTHORITY	
402 N. SHAWASSEE STREET CORUNNA, MICHIGAN, 48817 989-743-3650			
TITLE		PROJECT 1	
NO.	BY	REVISION PER	DATE
1			

DESIGNED BY:	ML
DRAWN BY:	ML
CHECKED BY:	
SCALE:	1" = 50'
JOB NO.:	04469
DATE:	09/24/04
SHEET NO.:	2